

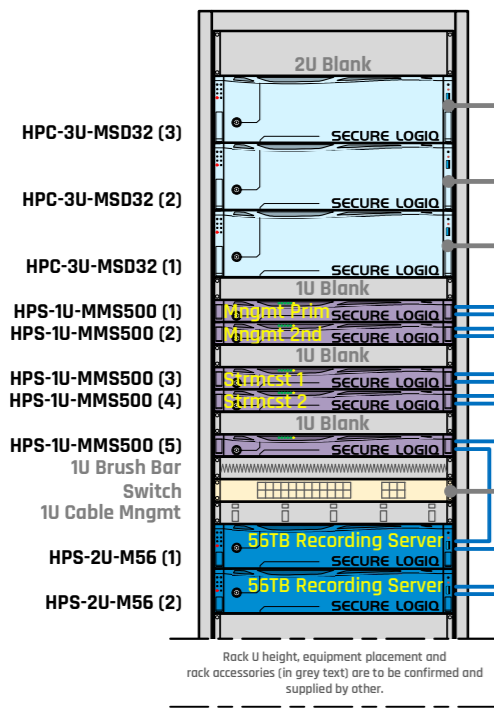


Project Zeta - Control Room Upgrade


Comms Room

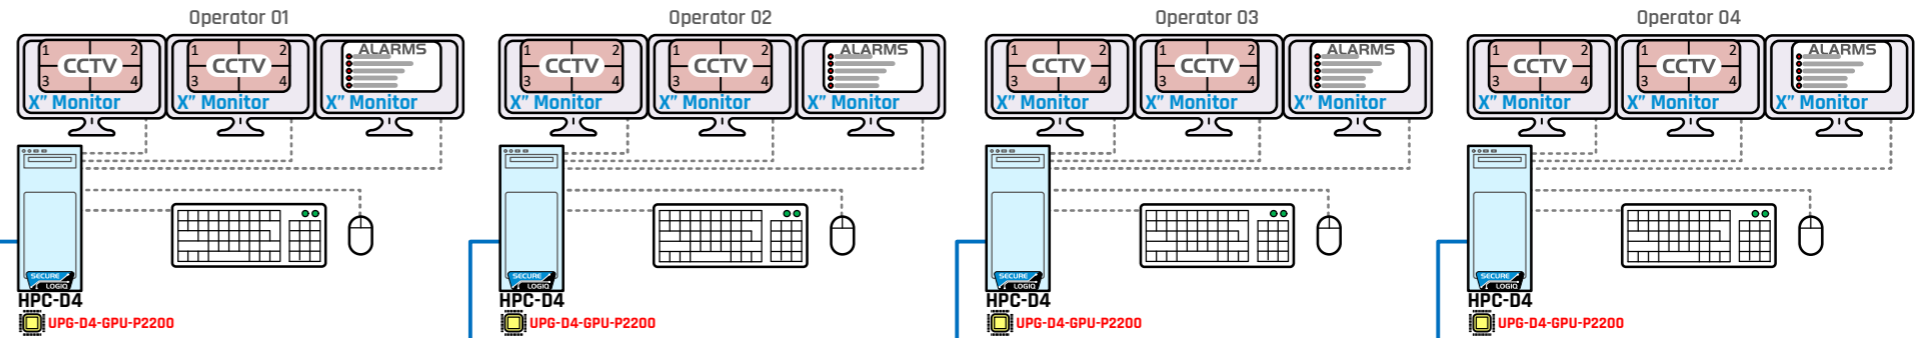

Main Control Room

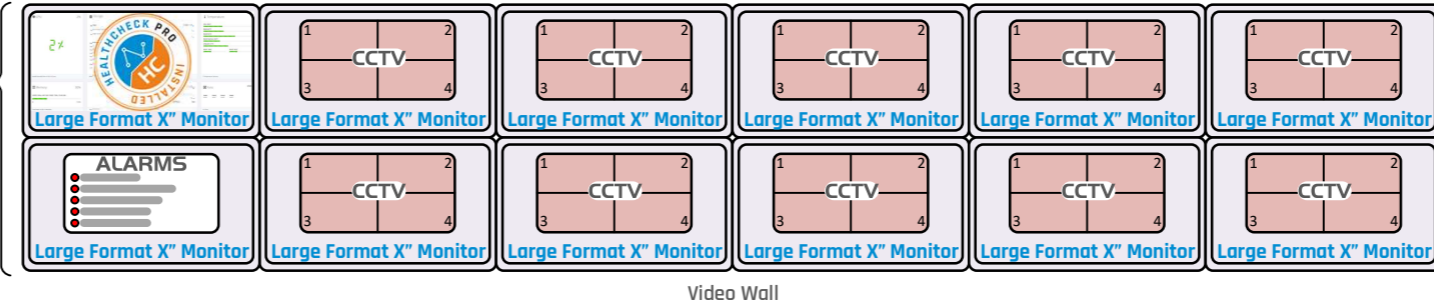


Stakeholder X Decoding Station


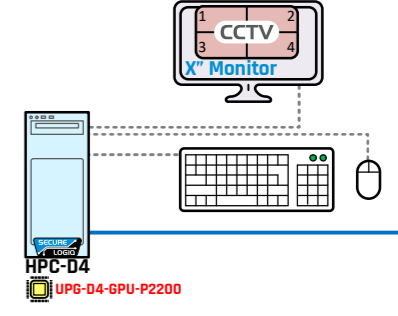


Security LAN

Comms Room

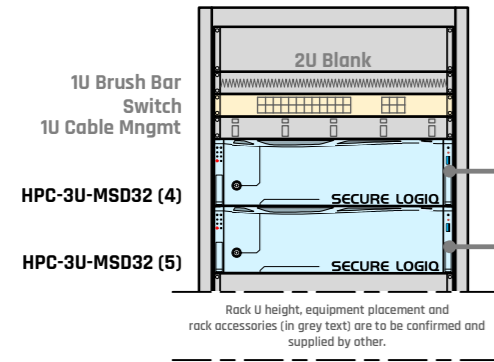

Backup Control Room

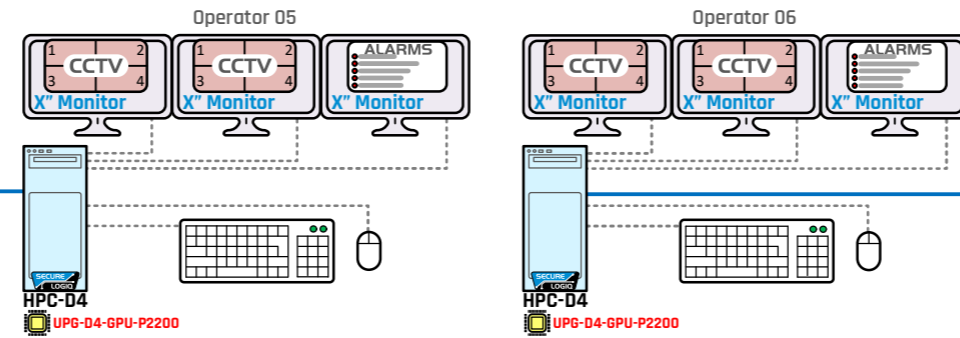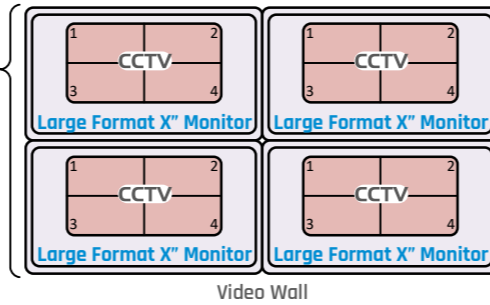

Connectivity Legend

- Fibre Optic Link
- 10GbE Network Link
- 1GbE Network Link
- Security Network
- Other Network
- Interconnects
- Power/Misc

Colour Coding Key

- Enterprise Storage Server
- Management Server
- Storage/Management Server
- Client Machines
- Workstations
- Video Display
- Upgrade Component
- Network Systems
- CCTV
- Analytics
- Access Control
- Miscellaneous / Other

FASTEST PERFORMANCE up to 4000 Mbps	BIGGEST STORAGE up to 1.15PB	MOST RESILIENCE up to RAID60+HS	BEST VALUE £ € \$
---------------------------------------------------	--------------------------------------------	-----------------------------------------------	---------------------------------



In Partnership With



Project Zeta

Client	Client Name	Date	23/02/2021
Drawing Title	CCTV Head End Overview		
Contact Person	Ben Yoxall	Telephone	+44 (0) 7951 588 115
Email	b.yoxall@securelogiq.com		
Drawing Ref.	SL-QN000F-DRG001v1.0-Project_Zeta_Control_Rm_Upgrade		